


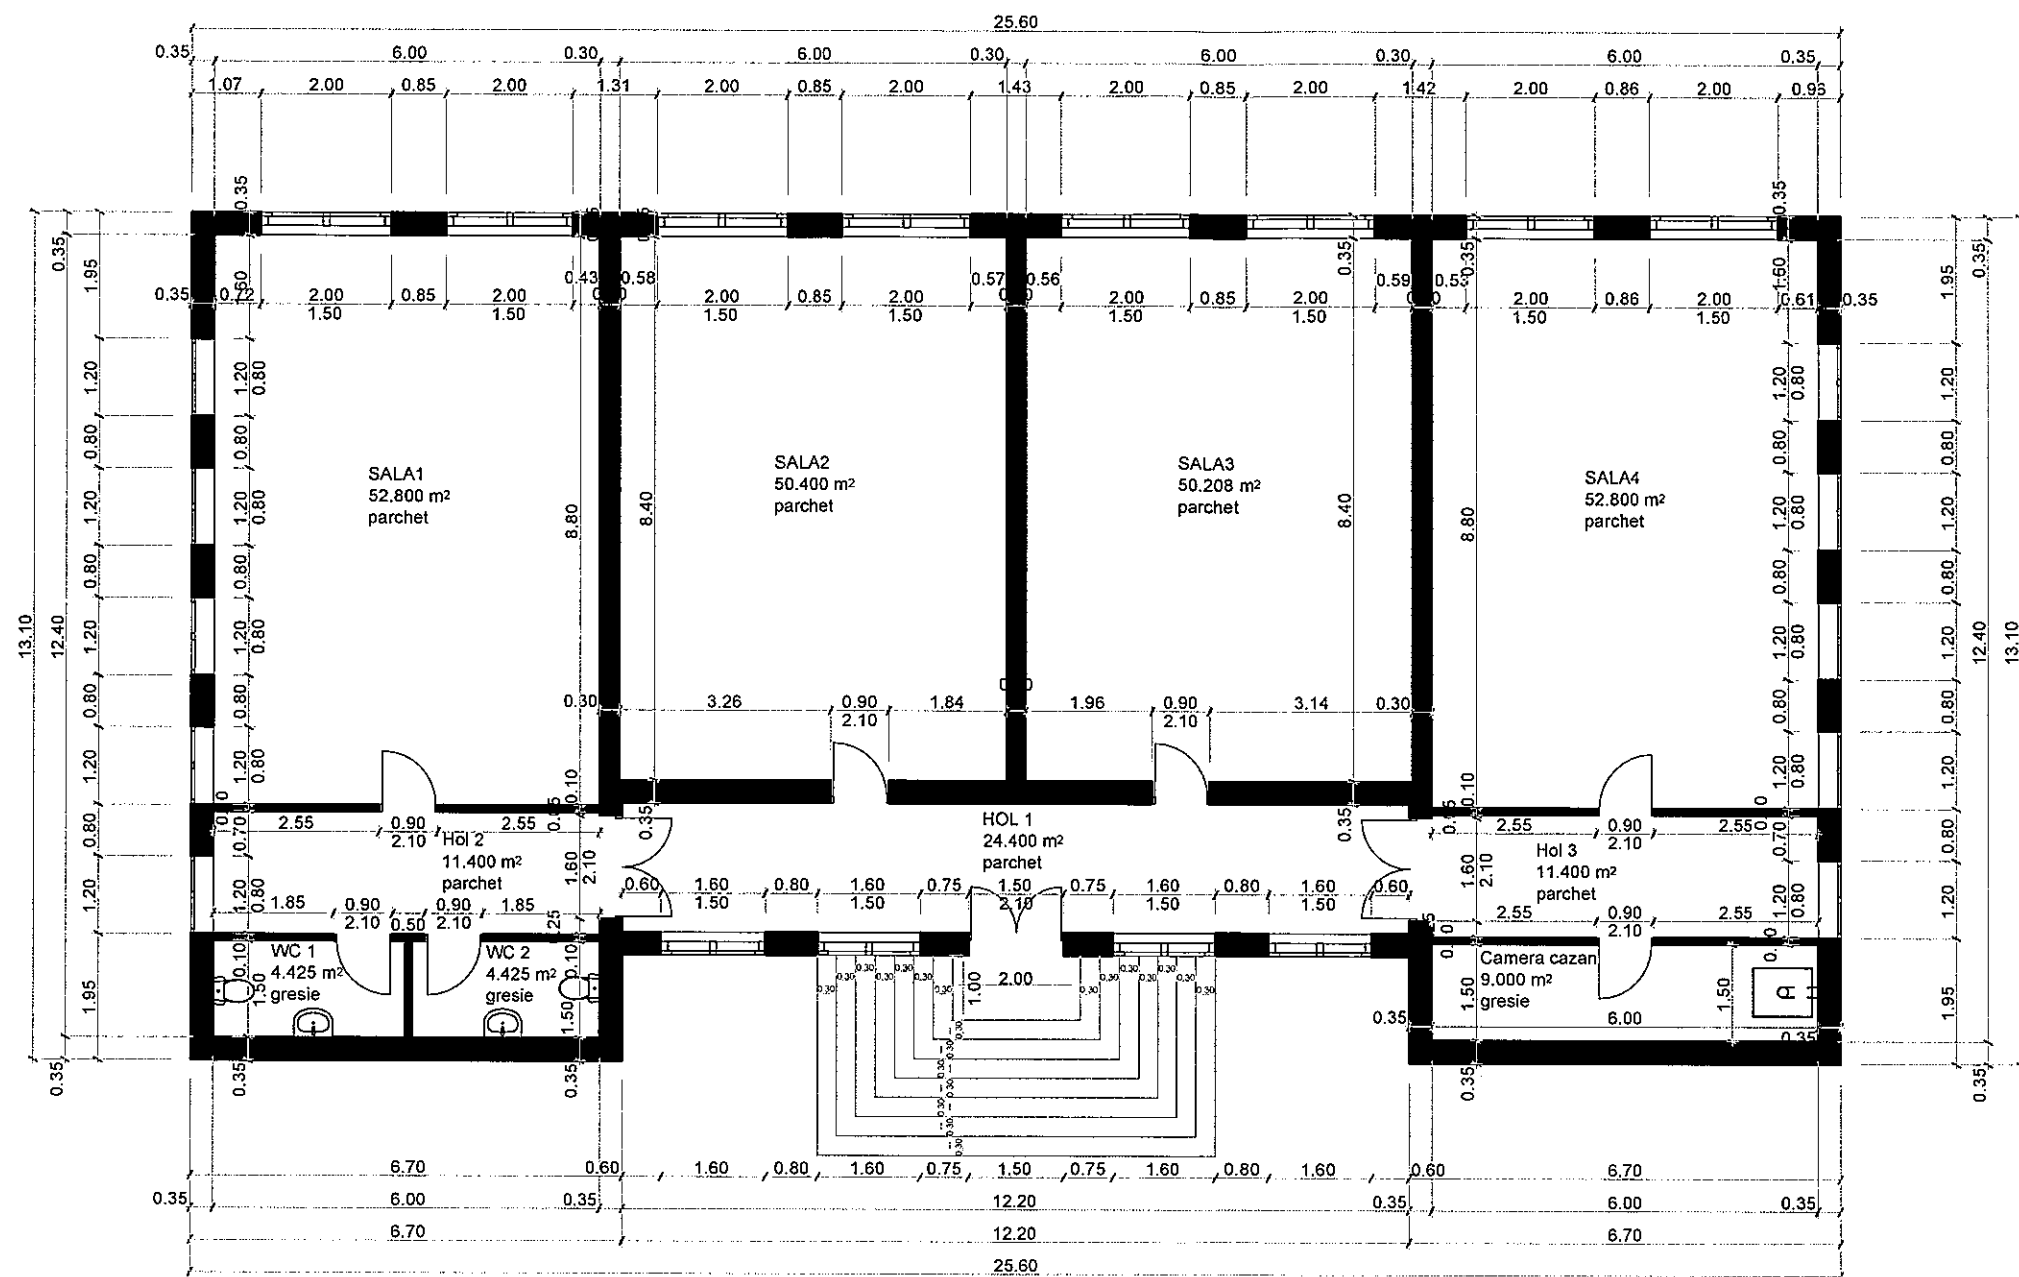

S.C. EXDEPRO S.R.L.

**CORP SECUNDAR (ATELIER) ȘCOALA
GIMNAZIALA NR.1, NUCET**

2019

RELEVU

PROIECTAT DOTA ALIN

SCARA

PLAN PARTER
PROPUS

PLANSA
NR. 02

DESENAT DOTA ALIN

1:100